


SE 1/4 OF SECTION 4-21-22

County Road No. 542 W

NE 1/4 OF SECTION 9-21-22

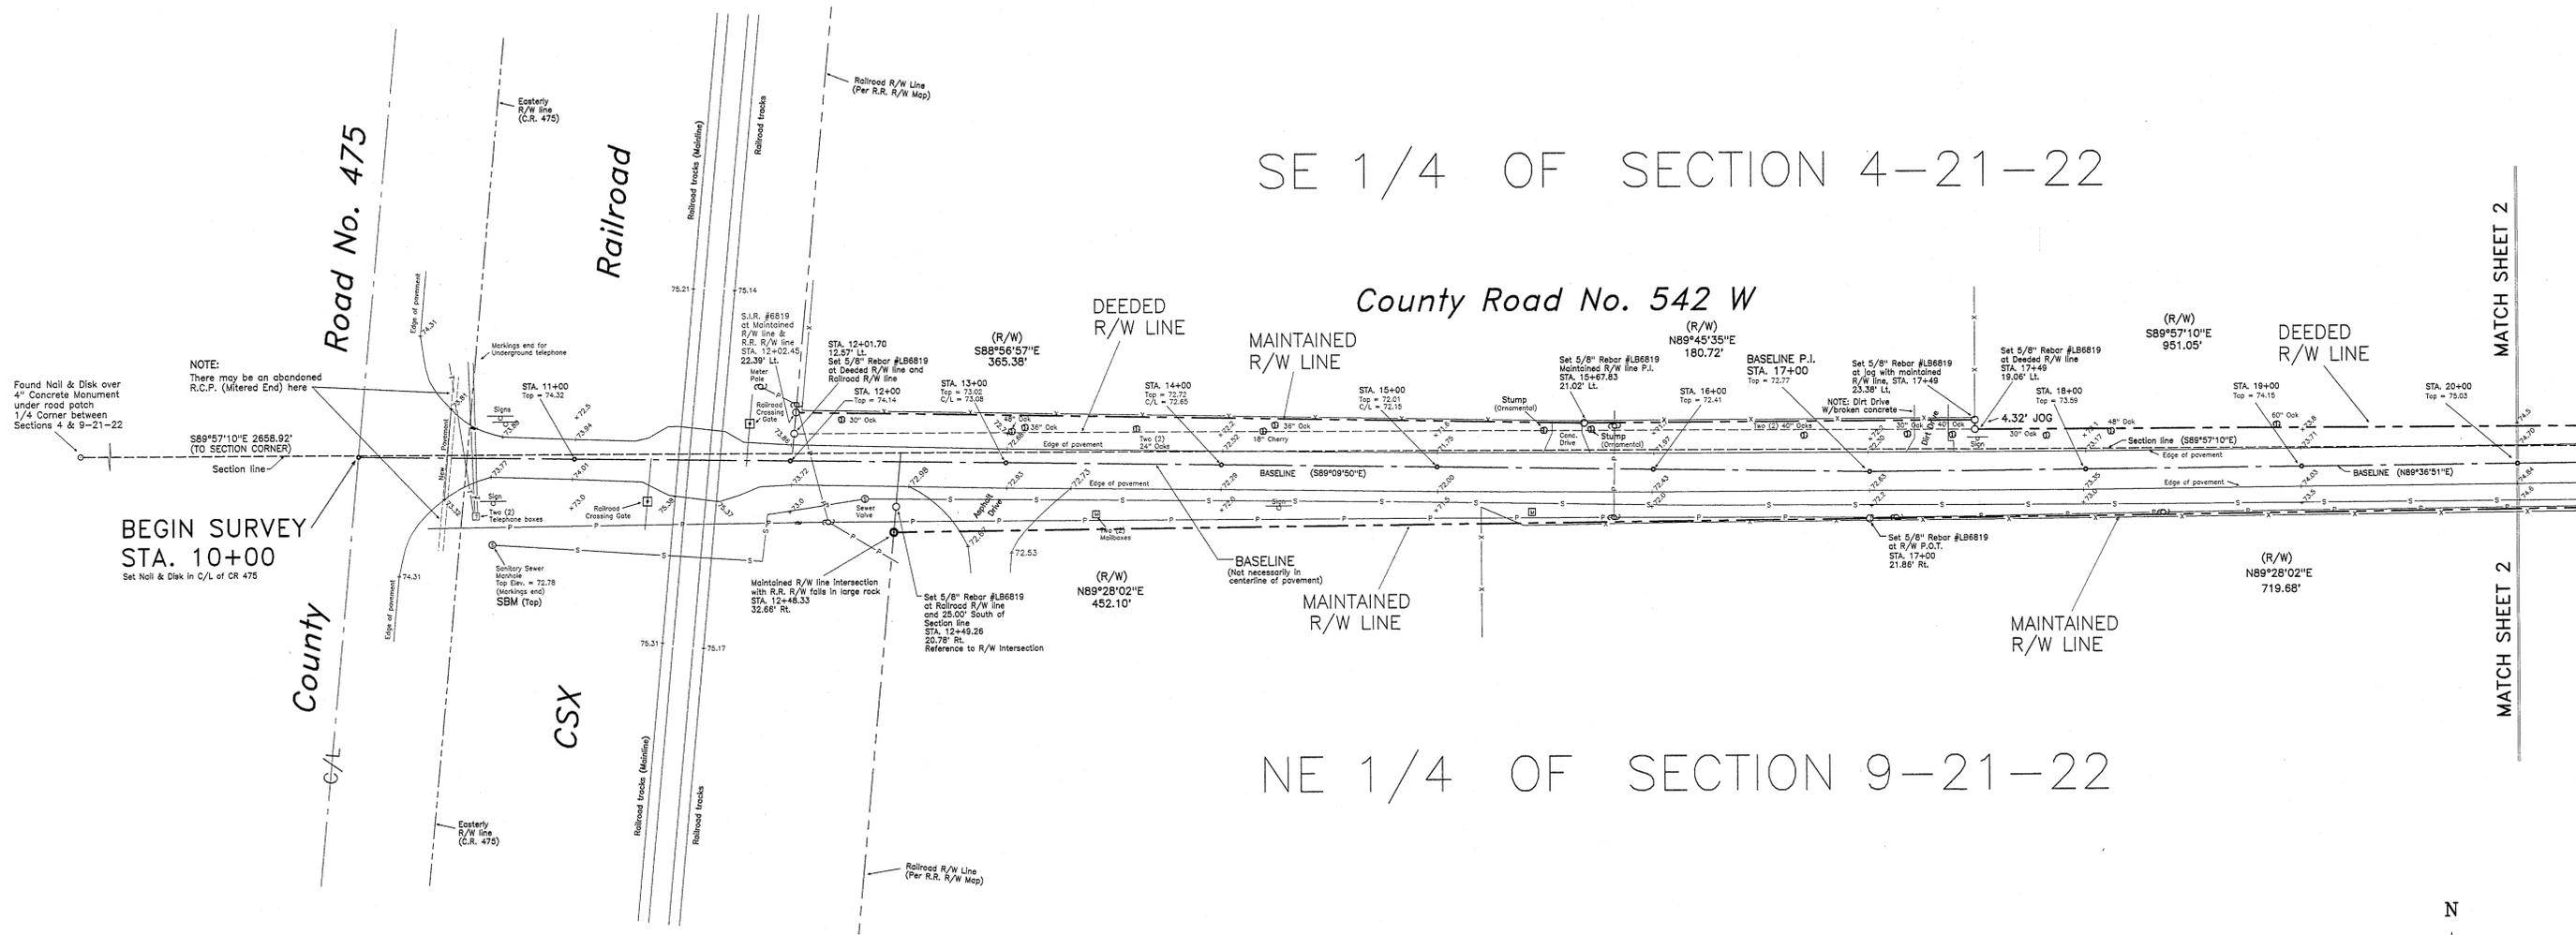

NOTE:
There may be an abandoned R.C.P. (Mitered End) here

Found Nail & Disk over 4" Concrete Monument under road patch 1/4 Corner between Sections 4 & 9-21-22


S89°57'10"E 2658.02' (TO SECTION CORNER)

BEGIN SURVEY STA. 10+00
Set Nail & Disk in C/L of CR 475

Legend/Abbreviations

ERCP	= Elliptical Reinforced Concrete Pipe
STA.	= Station
SBM	= Site Benchmark
RR	= Railroad
C/L	= Centerline
I.D.	= Identification
D.B.I.	= Ditch Bottom Inlet
S.N.D.	= Set Nail & Disk
R/W	= Right of Way
MES	= Mitered end section
ELEV.	= Elevation
C.R.	= County Road
P.I.	= Point of Intersection
Rt.	= Right
Lt.	= Left
P.O.T.	= Point on Tangent
S.I.R.	= Set 5/8" Rebar
•	= Nail & Disk (Found) (See Baseline Note)
⊙	= Power/Utility Pole
⊙	= Guy Anchor
⊙	= Telephone Box
⊙	= Mailbox
⊙	= Sign
⊙	= Tree
⊙	= Telephone alongside Power Pole
⊙	= Sewer Valve or Manhole (as labelled)
-x-x-	= Fence line
-s-s-	= Sewer line
-t-t-	= Underground Telephone line
-p-p-	= Overhead Power Line

- NOTES:**
- This survey is SUBJECT TO any facts that may be disclosed by a current, full and accurate title search.
 - Bearings (assumed) are matched to the call of S89°57'10"E for the line between Sections 4 and 9-21-22.
 - BASELINE is a restoration of the baseline established by McGlohorn Land Surveyor, for the "Route Survey", prepared for the City of Bushnell Sewer Project.
 - CR 542W RIGHT OF WAY: The North right of way line was established by deed for 9.00 feet North of the section line, from U.S. 301 to the Railroad. Portions of maintained right of way extend beyond deeded right of way line. The South right of way line is based on maintenance limits. The Sumter County Appraisers records indicate a right of way of 25 feet from the section line south, maintenance extends beyond 25 feet from section line for portions of the south right of way. MAINTENANCE LIMITS ARE BASED ON MAINTENANCE RECORDS OF THE SUMTER COUNTY PUBLIC WORKS DEPARTMENT AND FIELD REVIEW WITH PUBLIC WORKS PERSONNEL.
 - PRIMARY BENCHMARK is U.S. Coast and Geodetic standard tablet "V-56", located in downtown Bushnell, Florida, elevation = 78.82, NGVD 1929.
 - SITE BENCHMARKS are as indicated.
 - The underground utilities shown hereon have been either physically located by field survey methods or shown by information and drawings on file. The surveyor makes no guarantee that the underground utilities shown hereon comprise all such utilities in area, either in service or abandoned. The surveyor further does not warrant that the underground utilities shown are in the exact location indicated. Location of utilities based on markings by others.

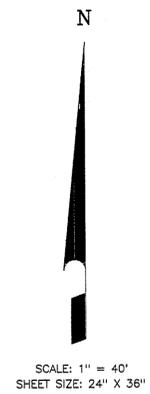

Prepared by: *DOUGLAS K. HUNT*
Professional Surveyor and Mapper
Florida Certificate No. 2480
(Not valid without signature and raised seal of the undersigned surveyor)