


MAP OF BOUNDARY SURVEY

Section 6, Township 19 South, Range 23 East, Wildwood - Sumter County, Florida

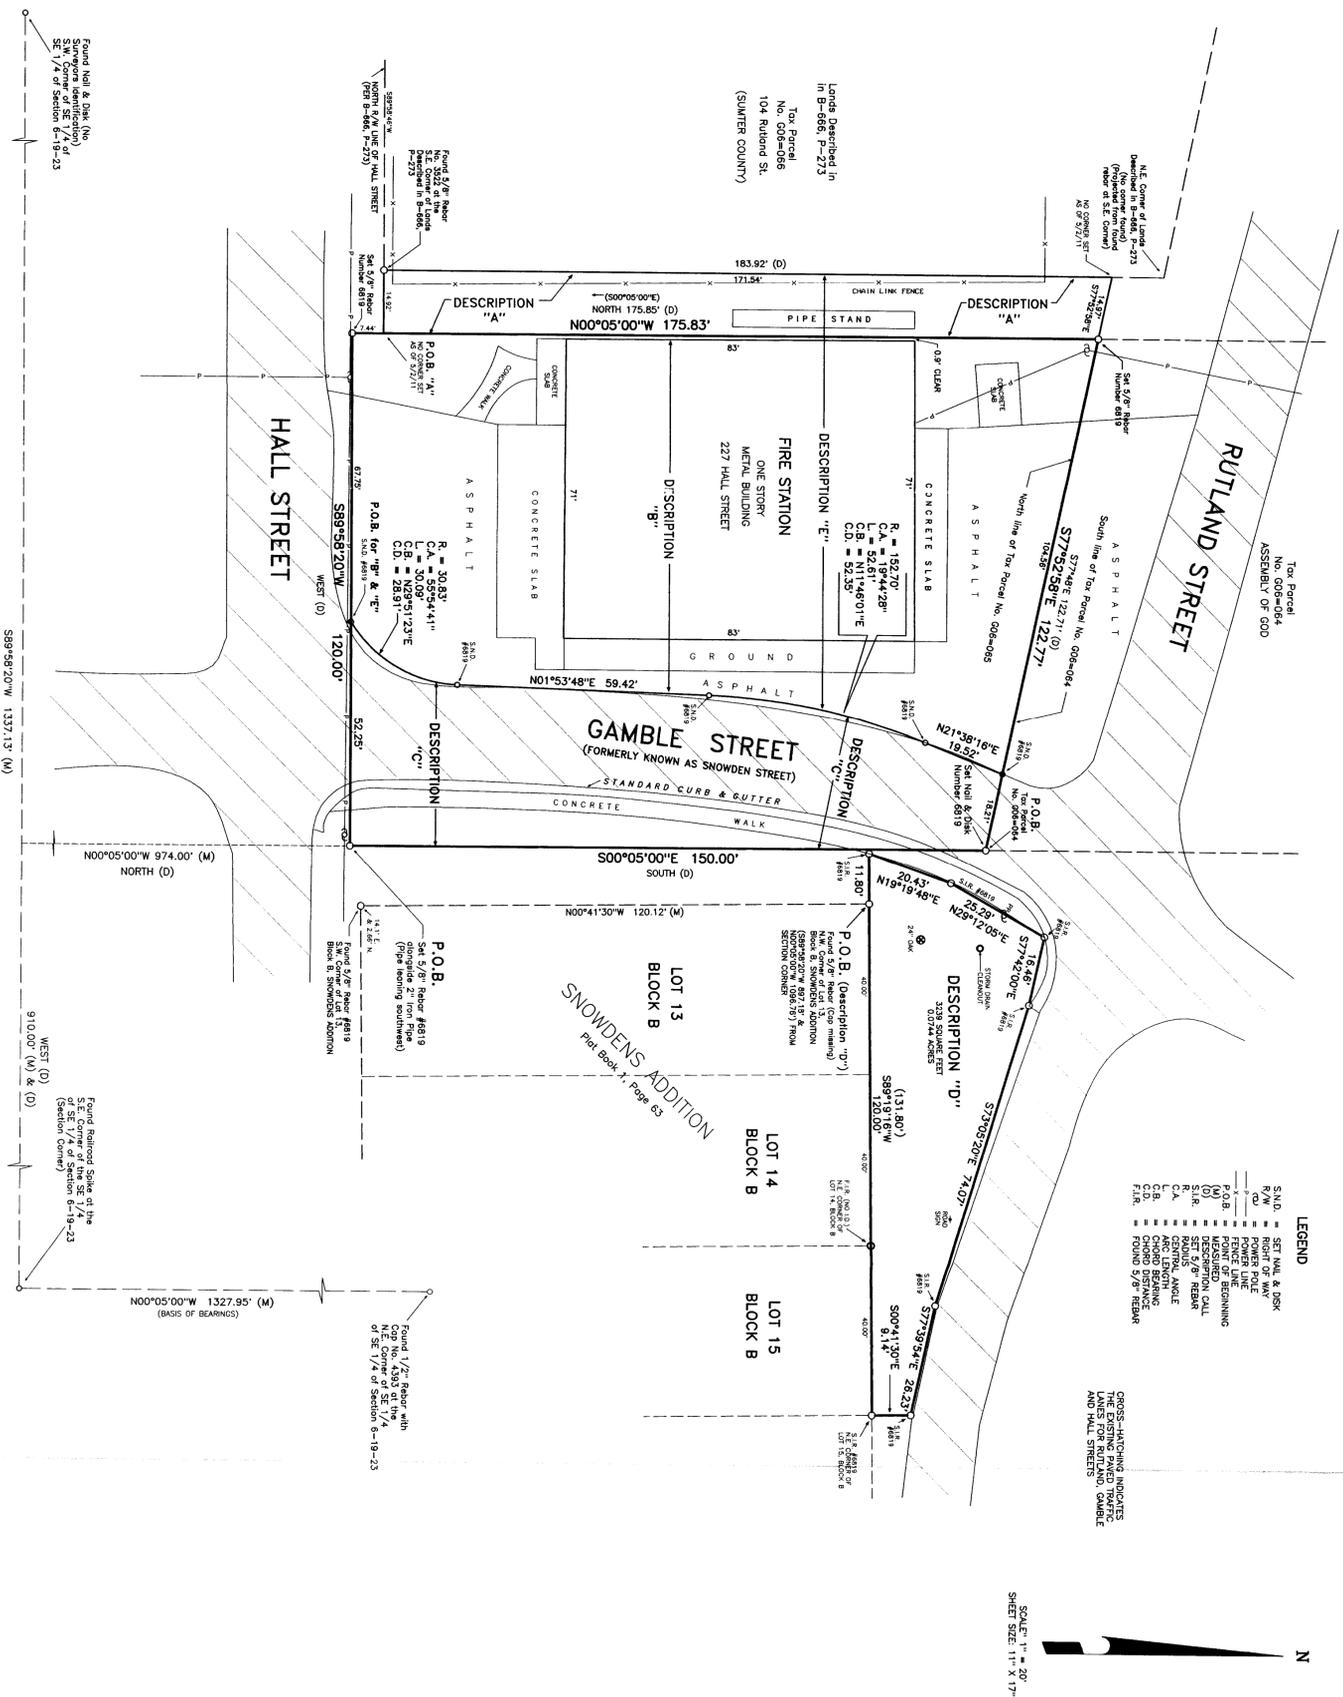

DESCRIPTION:

BEGINNING at a point 910 feet West and 974 feet North of SE corner of SE 1/4 of Section 6, Township 19 South, Range 23 East, 48 minutes East 122° 12' 14" North 57° 41' 41" West of BEGINNING, including those portions of said land lying within Rutland Street, Snowden Street and Hall Street, City of Wildwood, Sumter County, Florida.

SURVEY REPORT:

DATA SOURCES:

1. Description provided by client.
2. Copy record plat of SNOWDENS ADDITION (Plat Book 1, Page 63).
3. Topographic map of the area.
4. Retracement of controlling section monumentation found in place.
5. Retracement of subdivision monumentation and retracement of adjoining properties monumentation, found in place.
6. Retracement of section monumentation, found in place.

LIMITATIONS:

1. This survey is SUBJECT TO any facts that may be disclosed by a current, full and accurate title search.
2. Certain above ground utilities and structures were not located.
3. Storm drains, etc.) were not located, except as shown.
4. This survey depicts the boundary of property AS DESCRIBED, relative to surrounding streets and improvements and does NOT purport to show the location of any other boundaries or improvements.
5. This survey does not address any potential mineral, jurisdictional boundaries or hazardous waste concerns, should any of the foregoing exist.
6. Documentation establishing right-of-way limits for Rutland, Gamble and Hall Streets was neither provided to or found by surveyor.

NOTE:

DESCRIPTIONS "A", "B", "C", "D", "E" AND "F" ARE ON INDIVIDUAL DESCRIPTION SKETCHES SUBMITTED HERewith.

REVISED TO REFLECT MONUMENTATION SET FOR DESCRIPTIONS "C", "D", "E", "Z".
 REVISION DATE: 5/2/11

Certified to:
 SUMTER COUNTY BOARD
 OF COUNTY COMMISSIONERS

HUNT'S SURVEYING & MAPPING, PLLC
 1315 W. C-476, P.O. BOX 283, BUSHNELL, FLORIDA 33513
 LICENSED BUSINESS NO. 6819
 Phone: (352) 793-3860 Fax: (352) 793-4668

Prepared for:	SUMTER COUNTY	Date of Survey:	February 23, 2011
Client File:	WLSRPL	Revision:	MONUMENTATION FOR DESCRIPTIONS "C" - "Z"
Surveyor:	WLSRPL	Address:	1315 W. C-476, Bushnell, FL 33513

CERTIFICATION:
 I, the undersigned, the survey shown hereon was made in accordance with the Minimum Technical Standards of the State of Florida, Chapter 61017-6, Florida Administrative Code, pursuant to the provisions of the Florida Surveying and Mapping Act, Chapter 472, Florida Statutes, and the rules and regulations thereunder.
 I hereby certify that the above is a true and correct copy of the original survey plat.
 Surveyor: *[Signature]*
 Florida Certificate No. 2480